
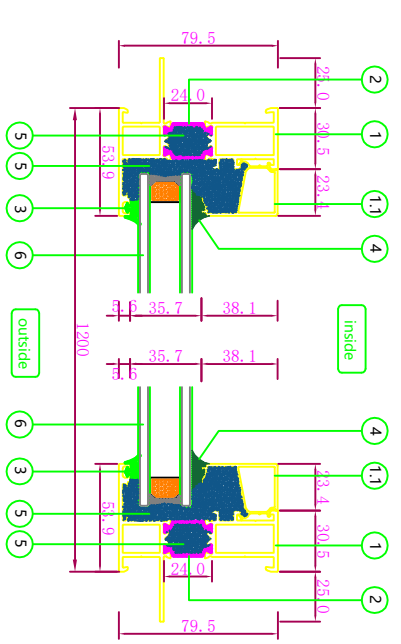
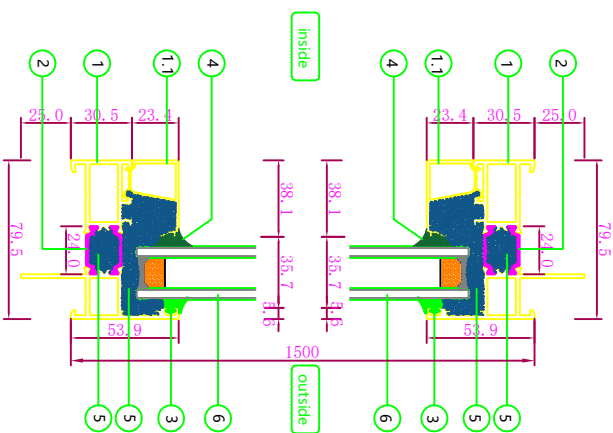


项目名称 PROJECT ADDRESS	项目编号 PROJECT NUMBER	销售门店 SALES POINT	门窗编号 WINDOW/DOOR CODE	W1	门窗位置 INSTALLATION AREA	客户签名/日期 CLIENT SIGNATURE	数量 QUANTITY	1	樘	产品编码 PRODUCT CODE	GMS-80F1X
	生产编号 PRODUCTION NUMBER		离地标高 POSITION FROM F.F.L.		扶手离地 HANDLE HEIGHT FROM F.F.L.					产品名称 PRODUCT NAME	80系列断桥固定窗

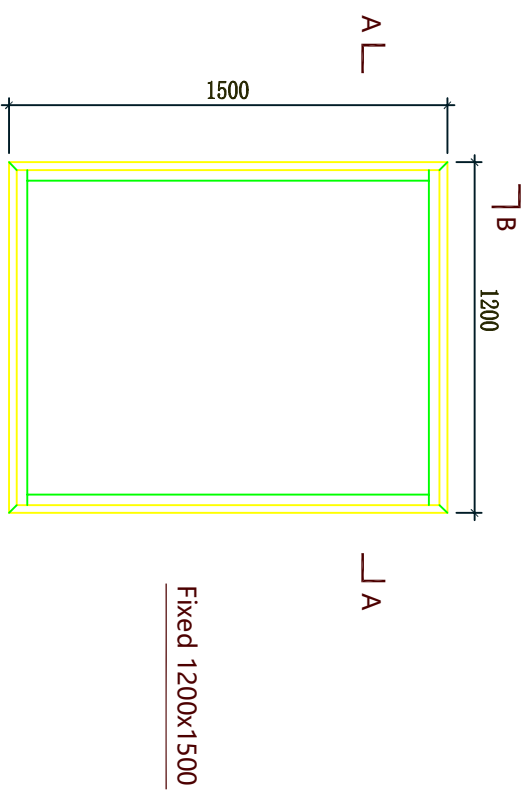

A-A profile

B-B profile

BOM Code	BOM Name	Name
1	Window frame	Aluminium (color ring)
1.1	Glazing bead	Aluminium (color ring)
2	Insulation strip	PA66+GF25
3	Rubber strip	EPDM
4	Washer glass adhesive	Silicone Sealant
5	Styrofoam	Polyurethane Foam
6	double glazing glass	GLASS+Warm edge strip

窗框材料尺寸:
W: 1200mm = 2 (45°-45°)
H: 1500mm = 2 (45°-45°)
压线材料尺寸:
W: 1139mm = 2 (90°-90°)
H: 1392mm = 2 (90°-90°)
玻璃尺寸:
W: 1126mm x 1426

备注
REMARK



1. 图中大样均为内视图;
2. 生产前须取球收边尺寸;
4. Drawing details are view from inside
2. Recommended to check the detail measurements before production.

设计 DESIGN	销售/工厂 SALE / FACTORY	销售/门店 SALES / SHOWROOM	审核/工厂 RECHECK / FACTORY	生产 PRODUCTION
DATE:	DATE:	DATE:	DATE:	DATE:
图纸类型 DRAWING DETAILS	出图日期 DRAWING DATE	2025.06.11	比例 PROPORTION	1:1
	图号 SHEET No.	01		